



begane grond PEIL=0.00

1e verdieping 3600+


B116098 11

OMC ARIEY-A.C., B11579803 CTM	
23-11-1993	23-11-1993
19-11-1993	19-11-1993
05-11-1993	05-11-1993
01-11-1993	01-11-1993
27-10-1993	27-10-1993
23-10-1993	23-10-1993
19-10-1993	19-10-1993
15-10-1993	15-10-1993
11-10-1993	11-10-1993
07-10-1993	07-10-1993
03-10-1993	03-10-1993

Bestektekening 2
 B116098 11

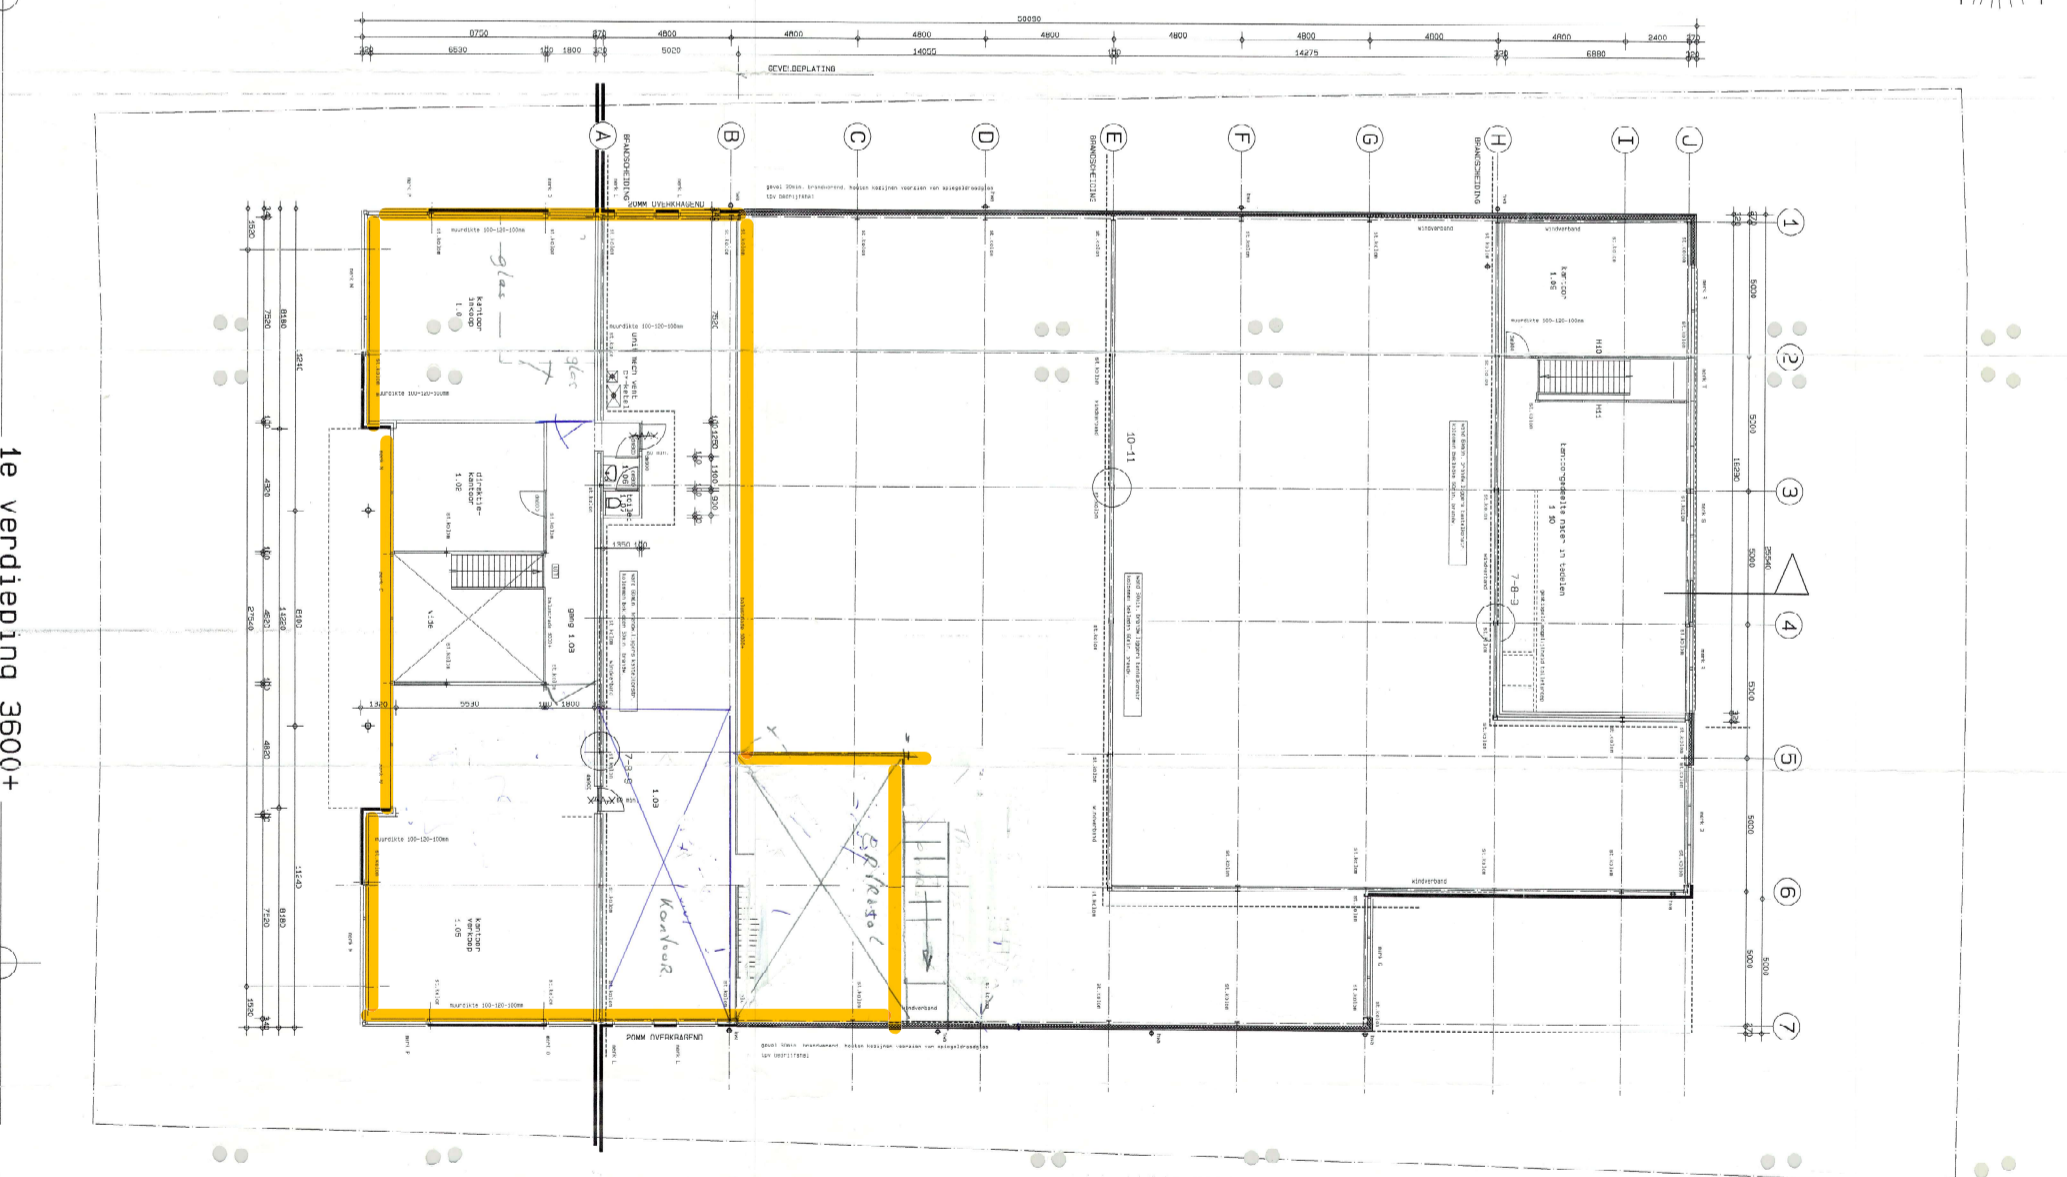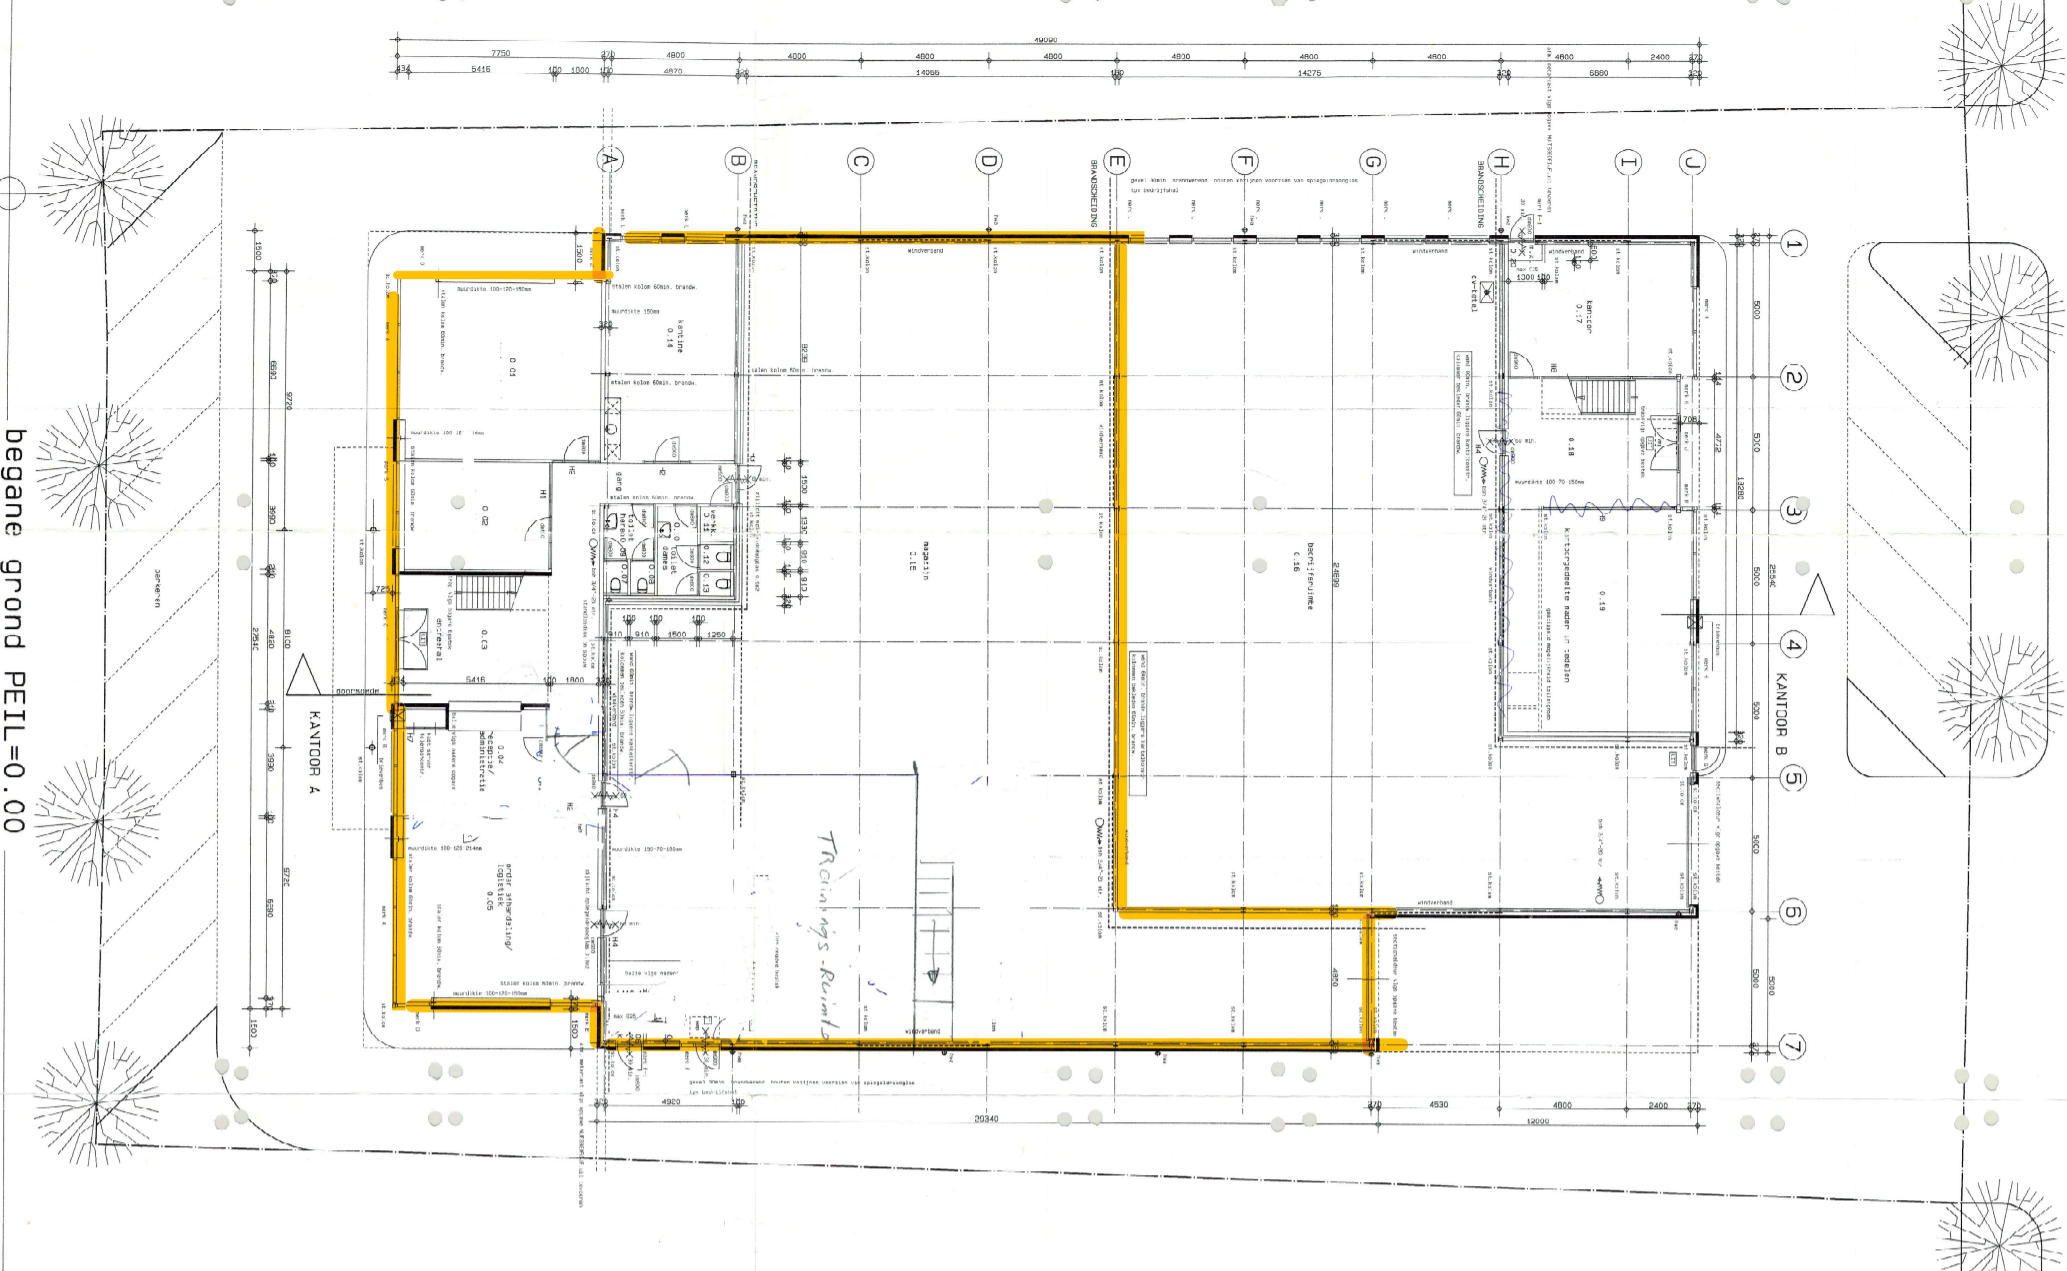

PENOODI
 Omschrijving van de...
 - 30...
 - 30...
 - 30...
 - 30...

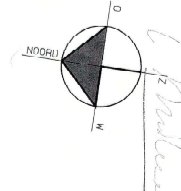

INGENIEURSBUREAU
 03 116098 11
 DOSSIER NR.

Project bij...
 van...
 1:3...